


SOUTH ELEVATION
1"=16'-0"

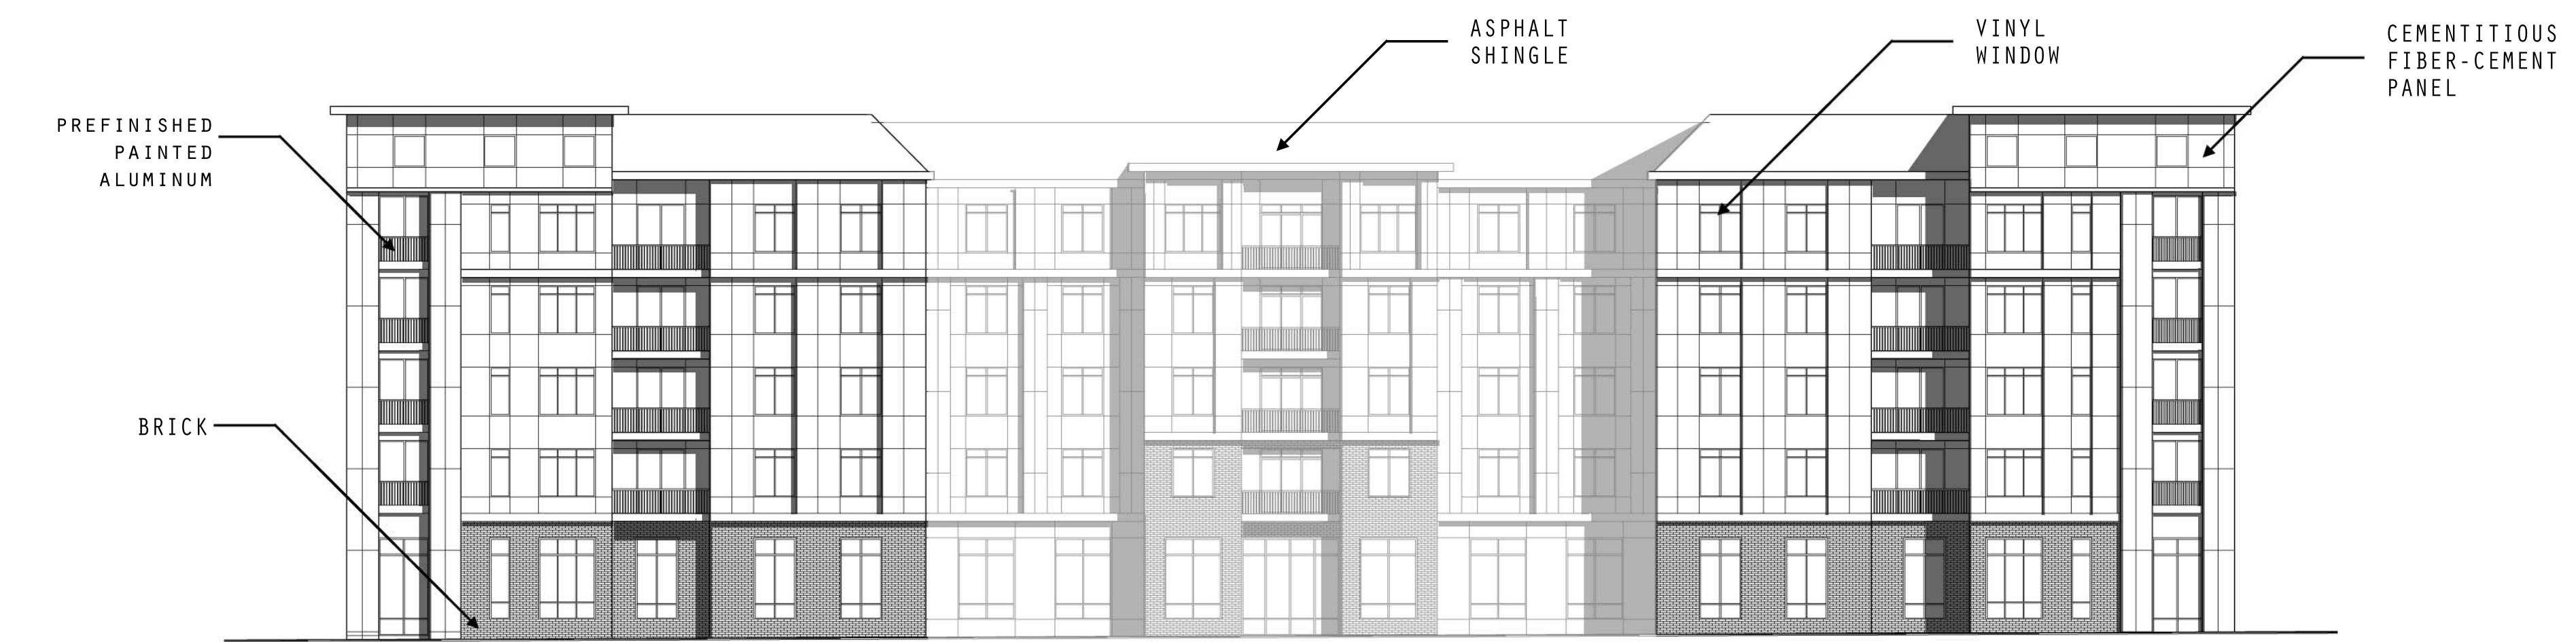

WEST ELEVATION
1"=16'-0"

MATERIALS PALETTE

BRICK: [Five brick texture swatches in various colors: dark brown, light tan, reddish-brown, multi-colored, and dark red.]

CEMENTITIOUS FIBER-CEMENT PANEL: [A grid of 30 color swatches in various shades of brown, tan, green, and blue.]

PAINTED METAL: [Three color swatches: dark brown, grey, and black.]

MANUFACTURED STONE OR GROUND FACE C.M.U.: [Three stone texture swatches in light tan, grey, and light grey.]

ASHPALT SHINGLES: [One dark grey/black shingle texture swatch.]